


# SITE PLAN

SCALE: 1/8" = 1' - 0"




EAST 19TH STREET

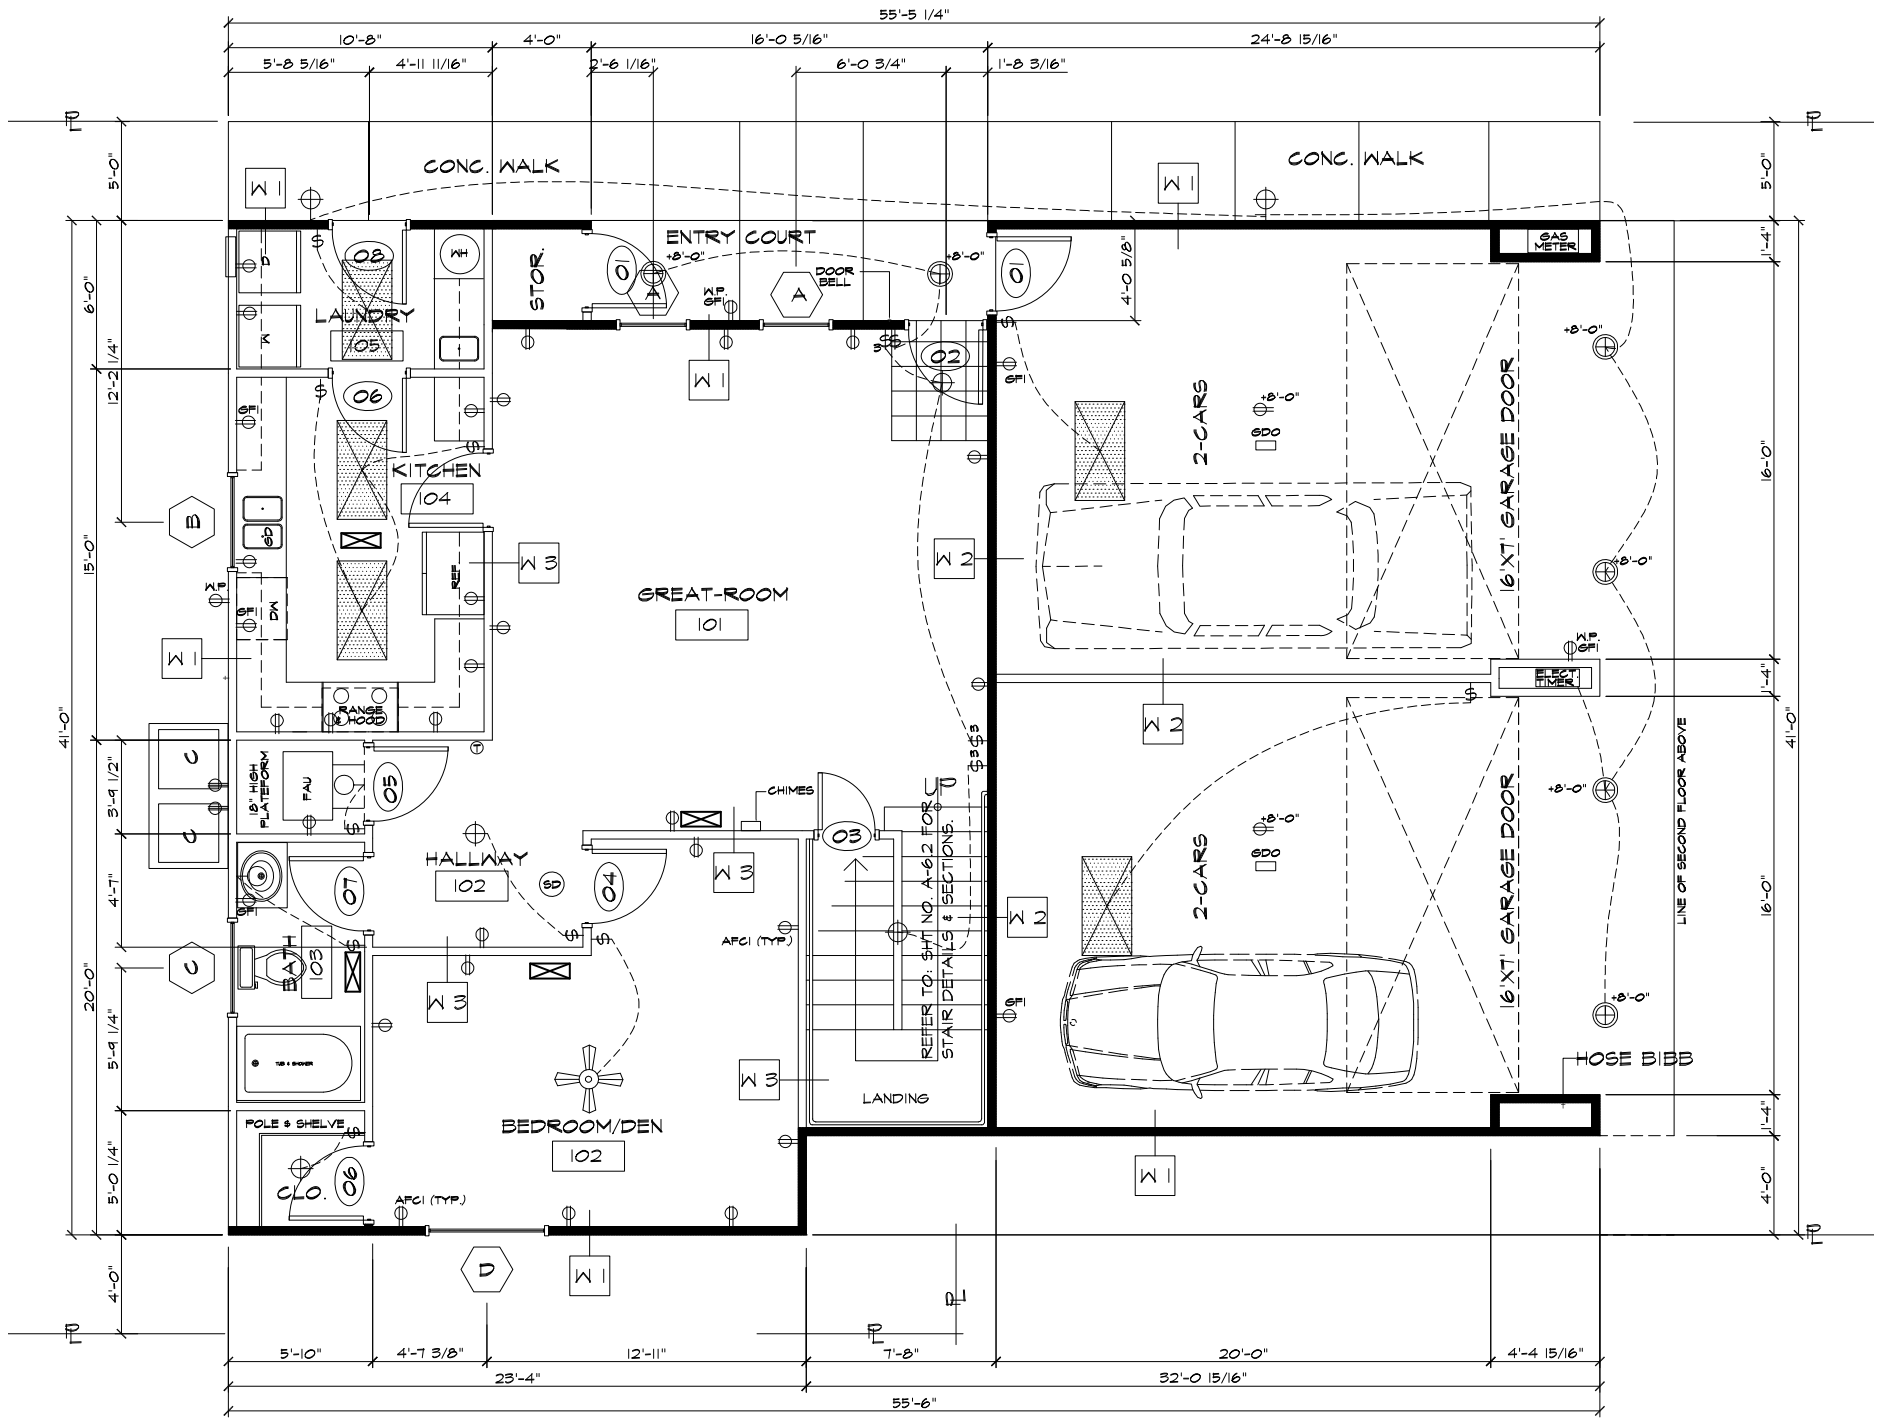

# FIRST FLOOR PLAN

SCALE: 1/4" = 1' - 0"




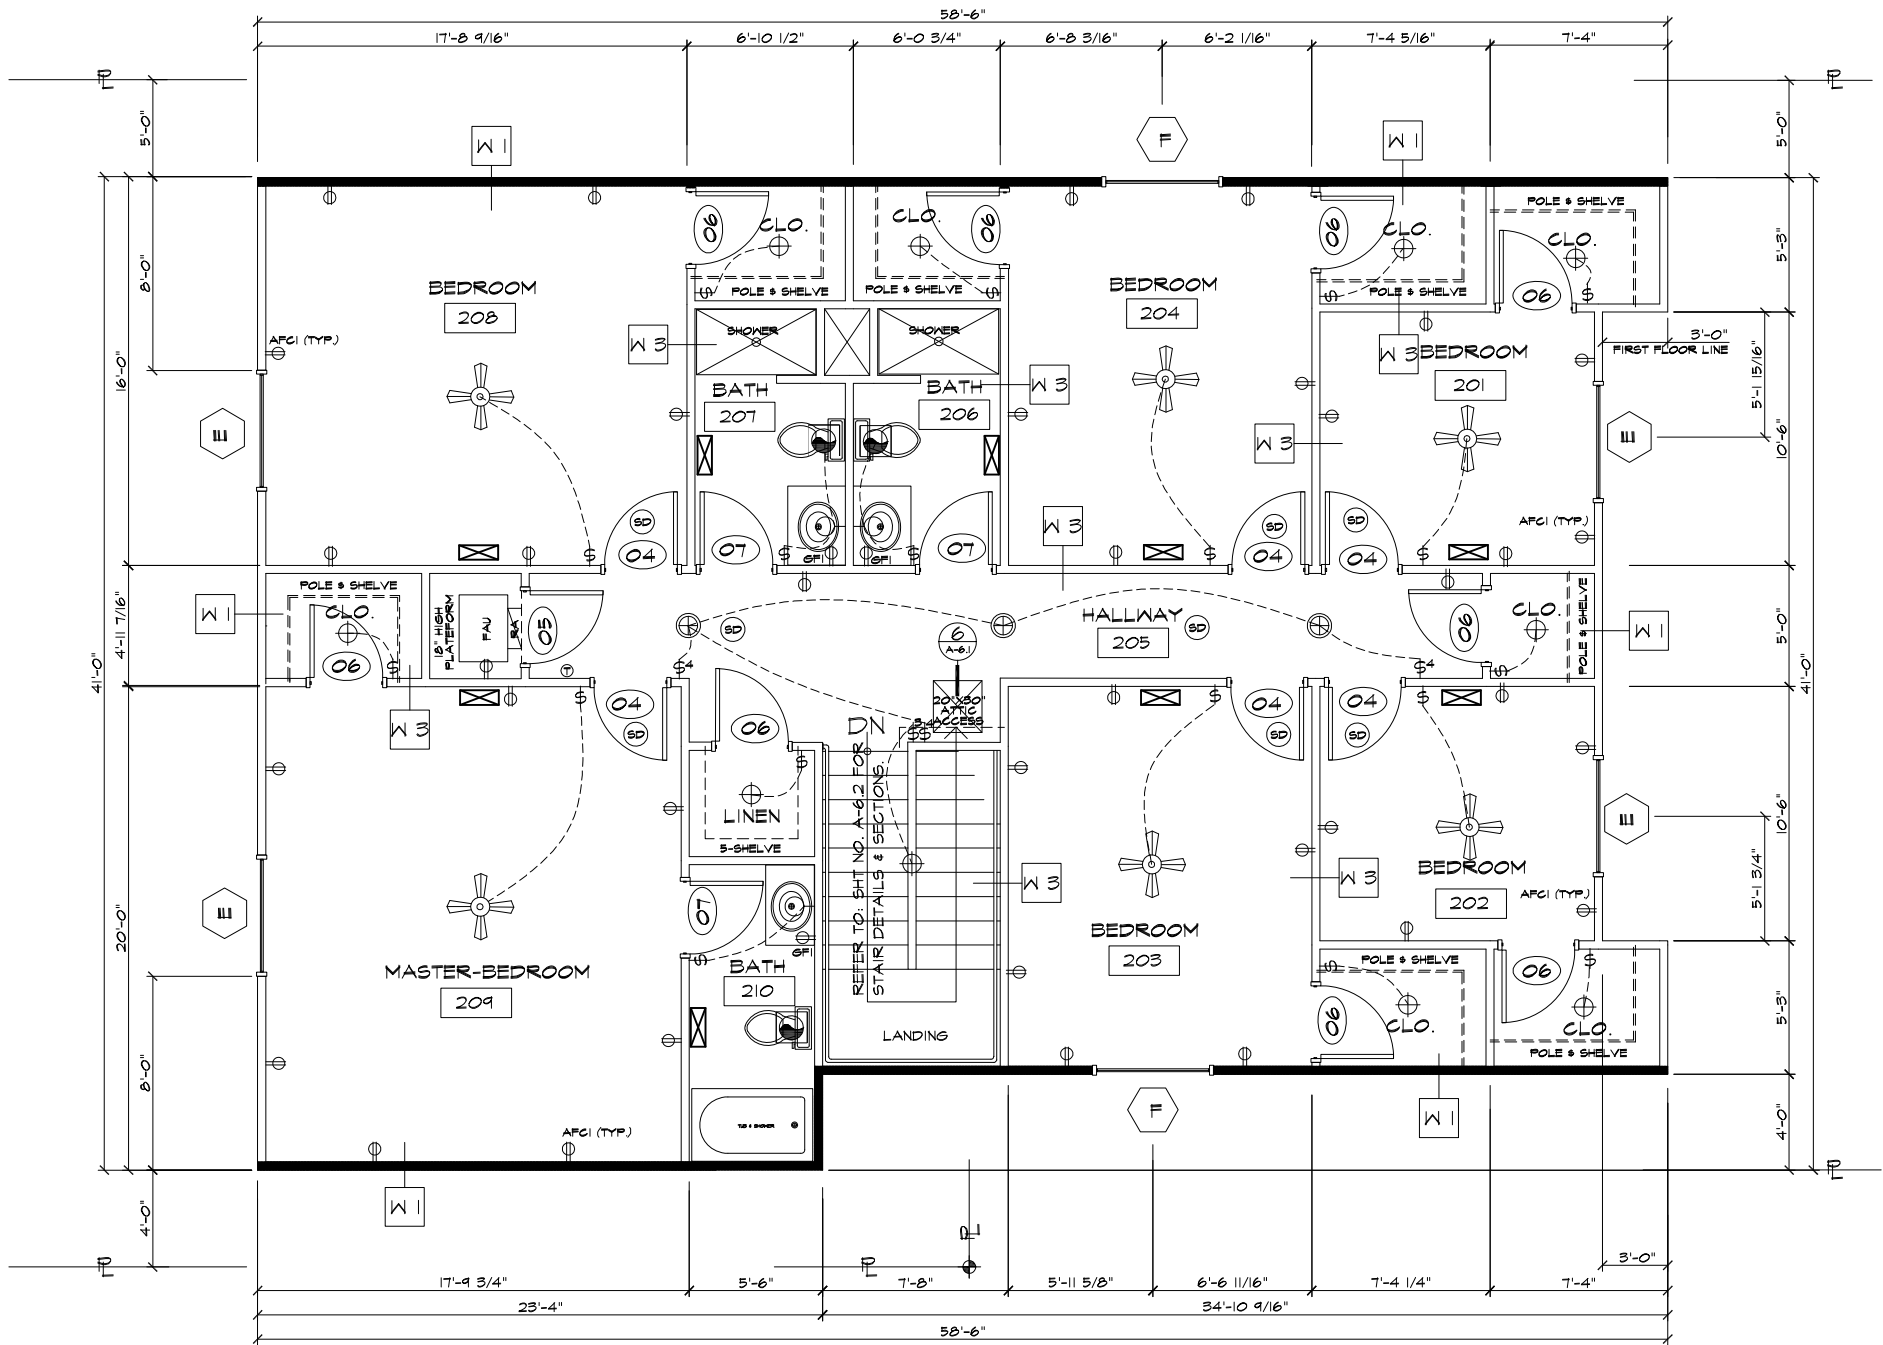

# SECOND FLOOR PLAN


SCALE: 1/4" = 1' - 0"



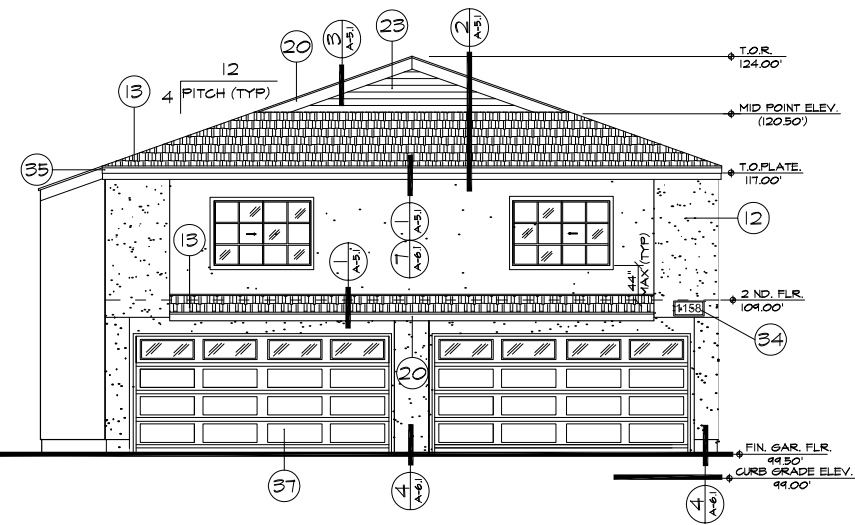


NORTH ELEVATION

SCALE: 3/16" = 1' - 0"

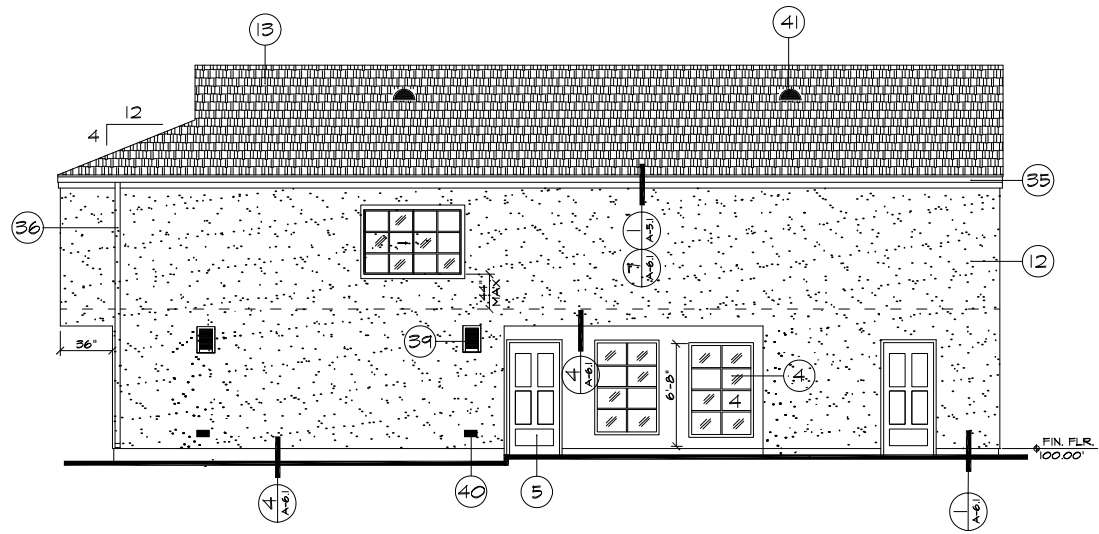


EAST ELEVATION

SCALE: 3/16" = 1' - 0"

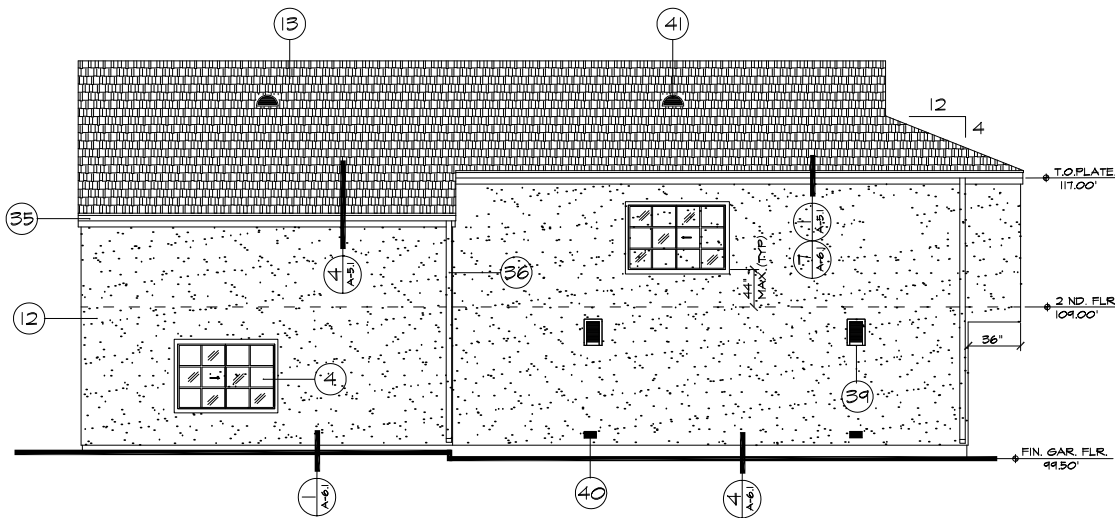


EAST ELEVATION

SCALE: 3/16" = 1' - 0"

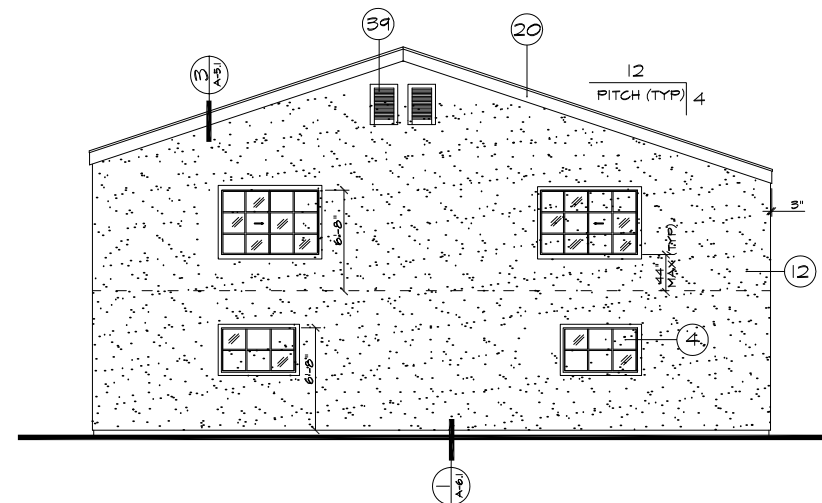

SOUTH ELEVATION


SCALE: 3/16" = 1' - 0"

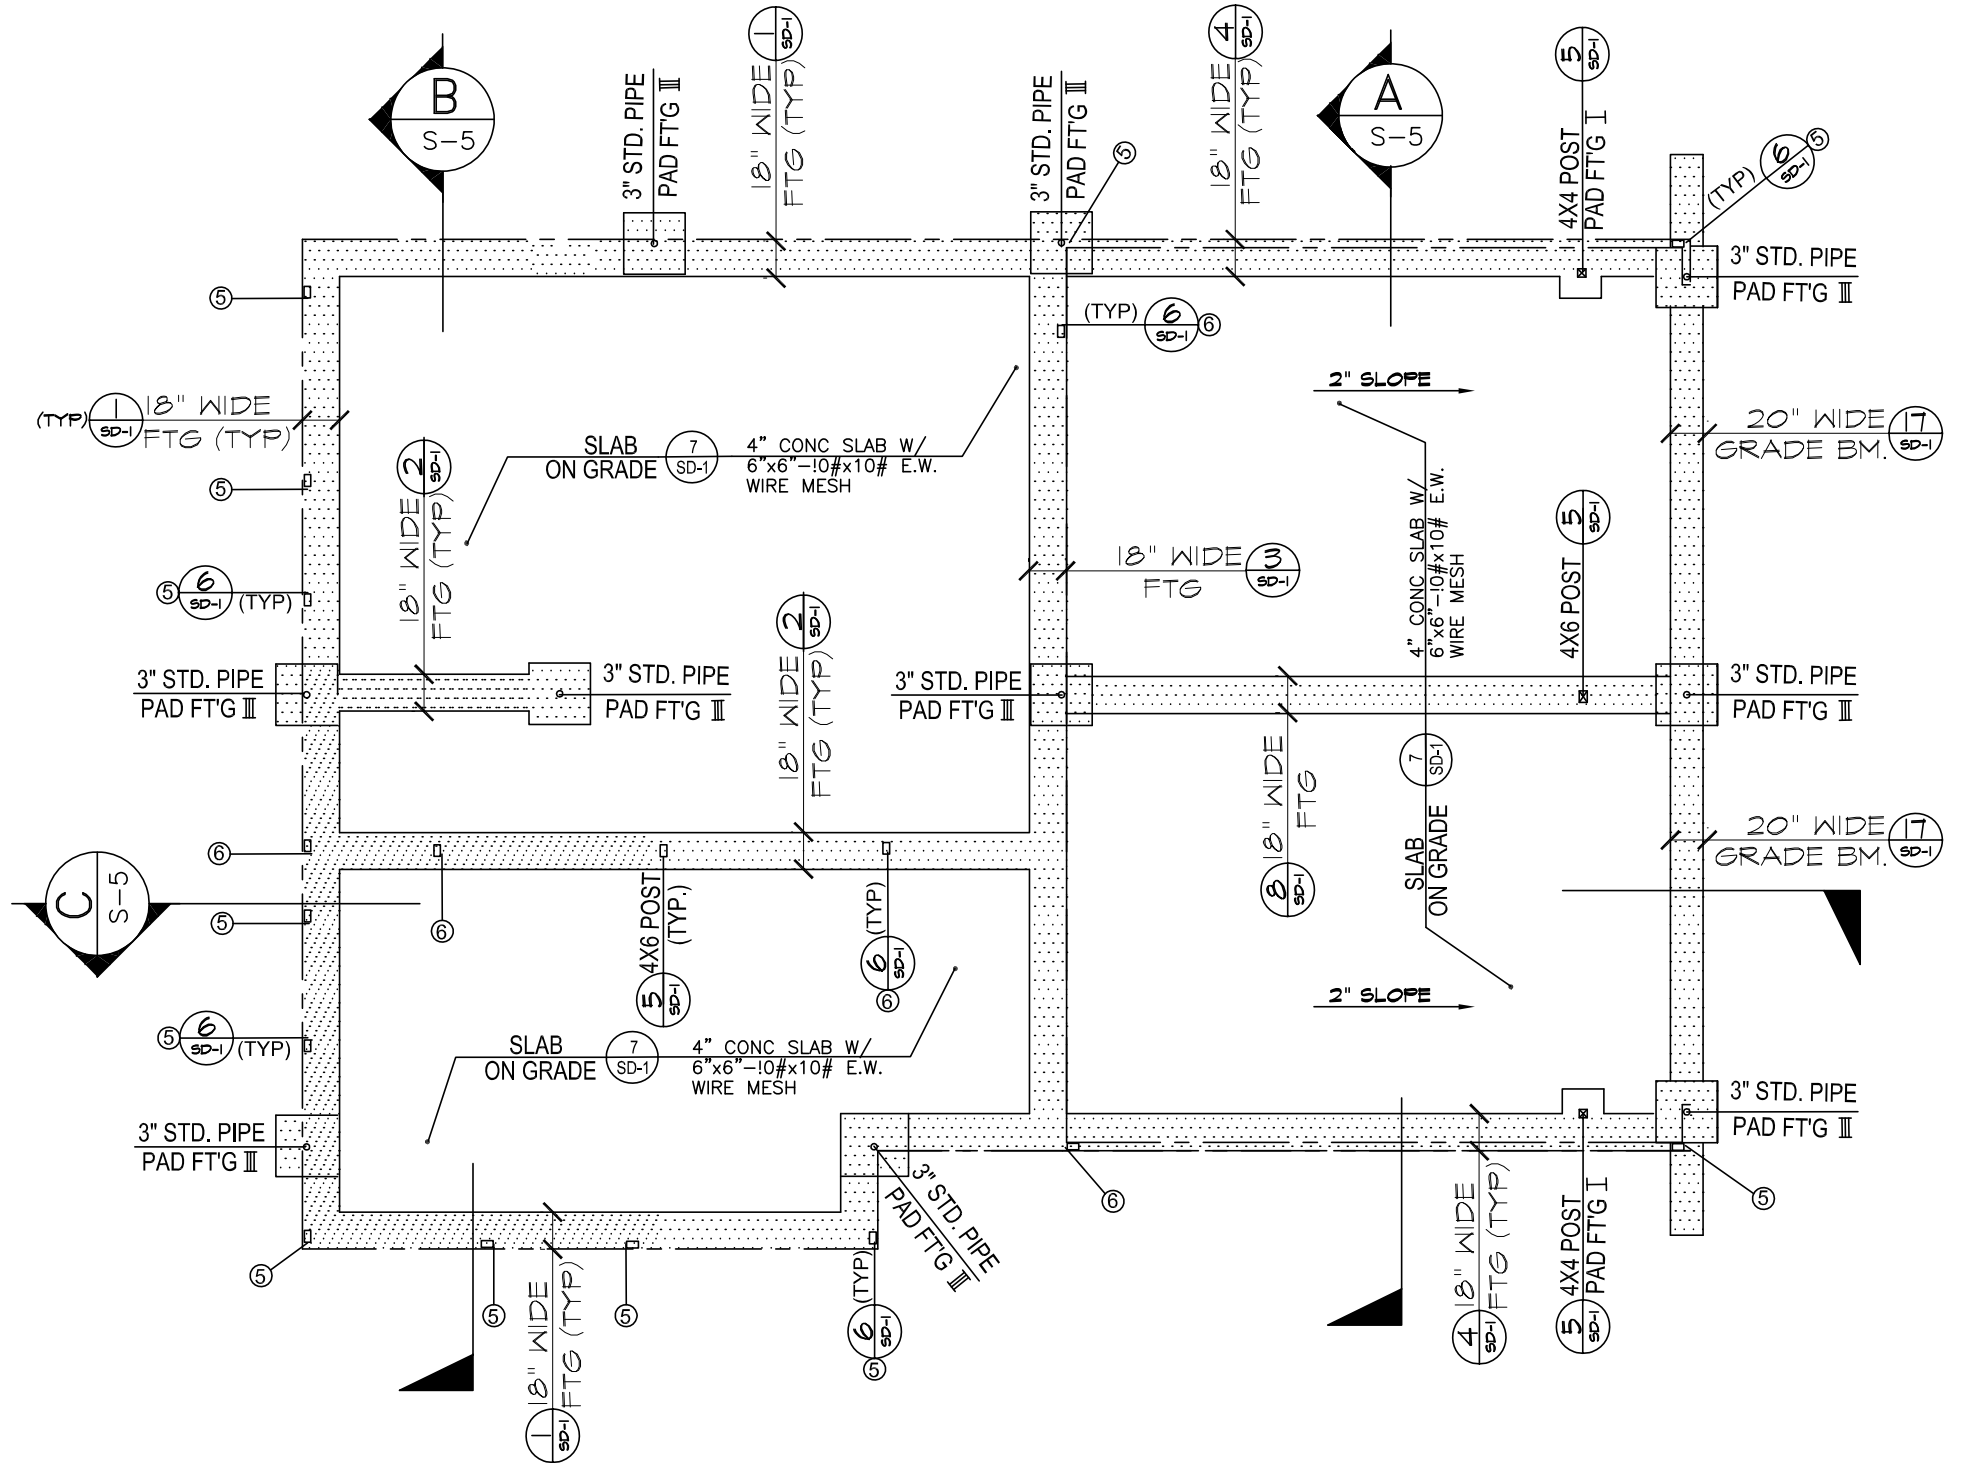


# FOUNDATION PLAN

SCALE: 1/4" = 1' - 0"




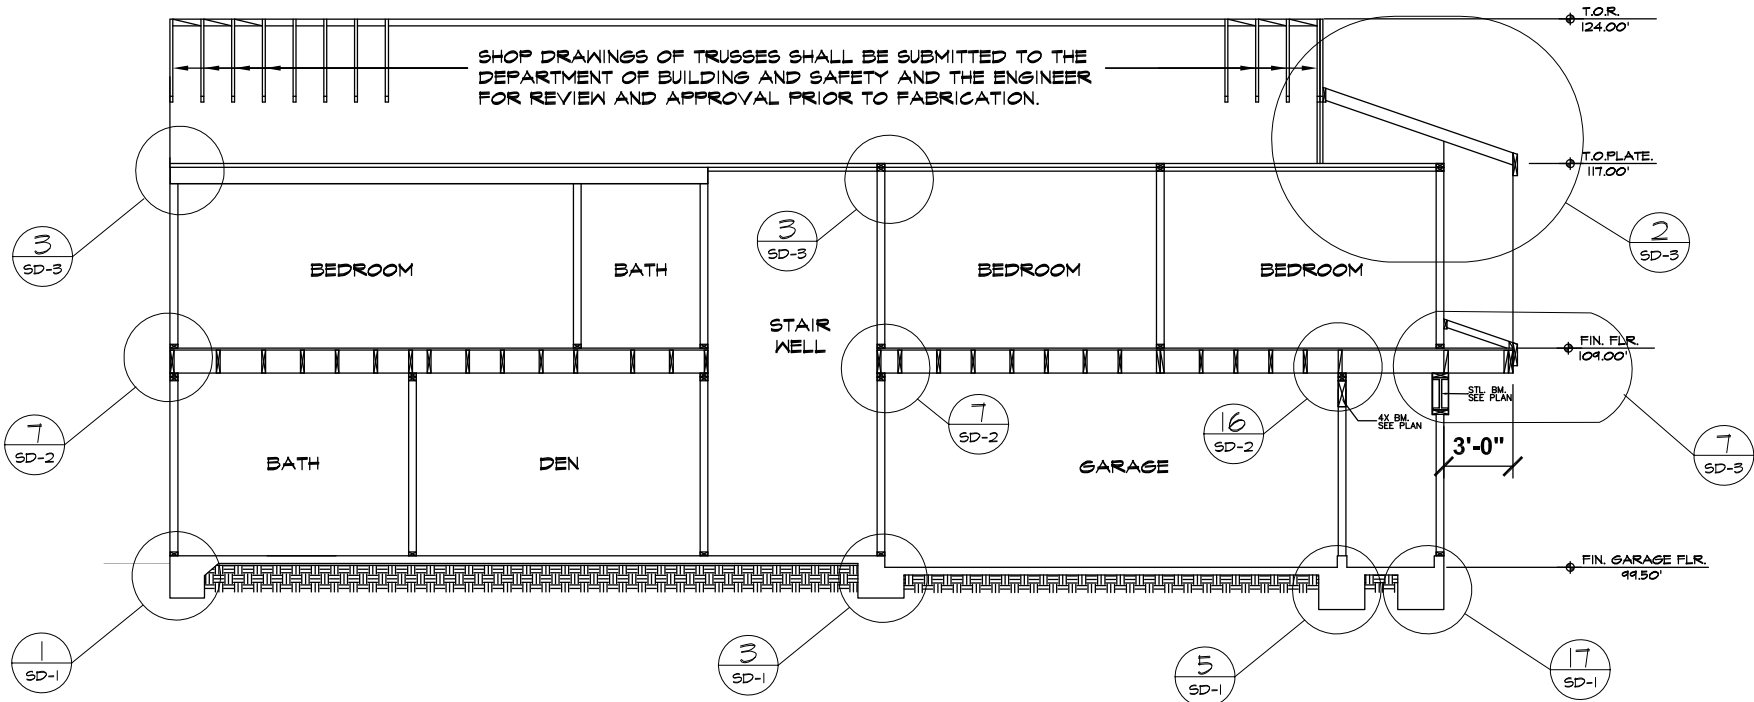

BUILDING SECTION-C

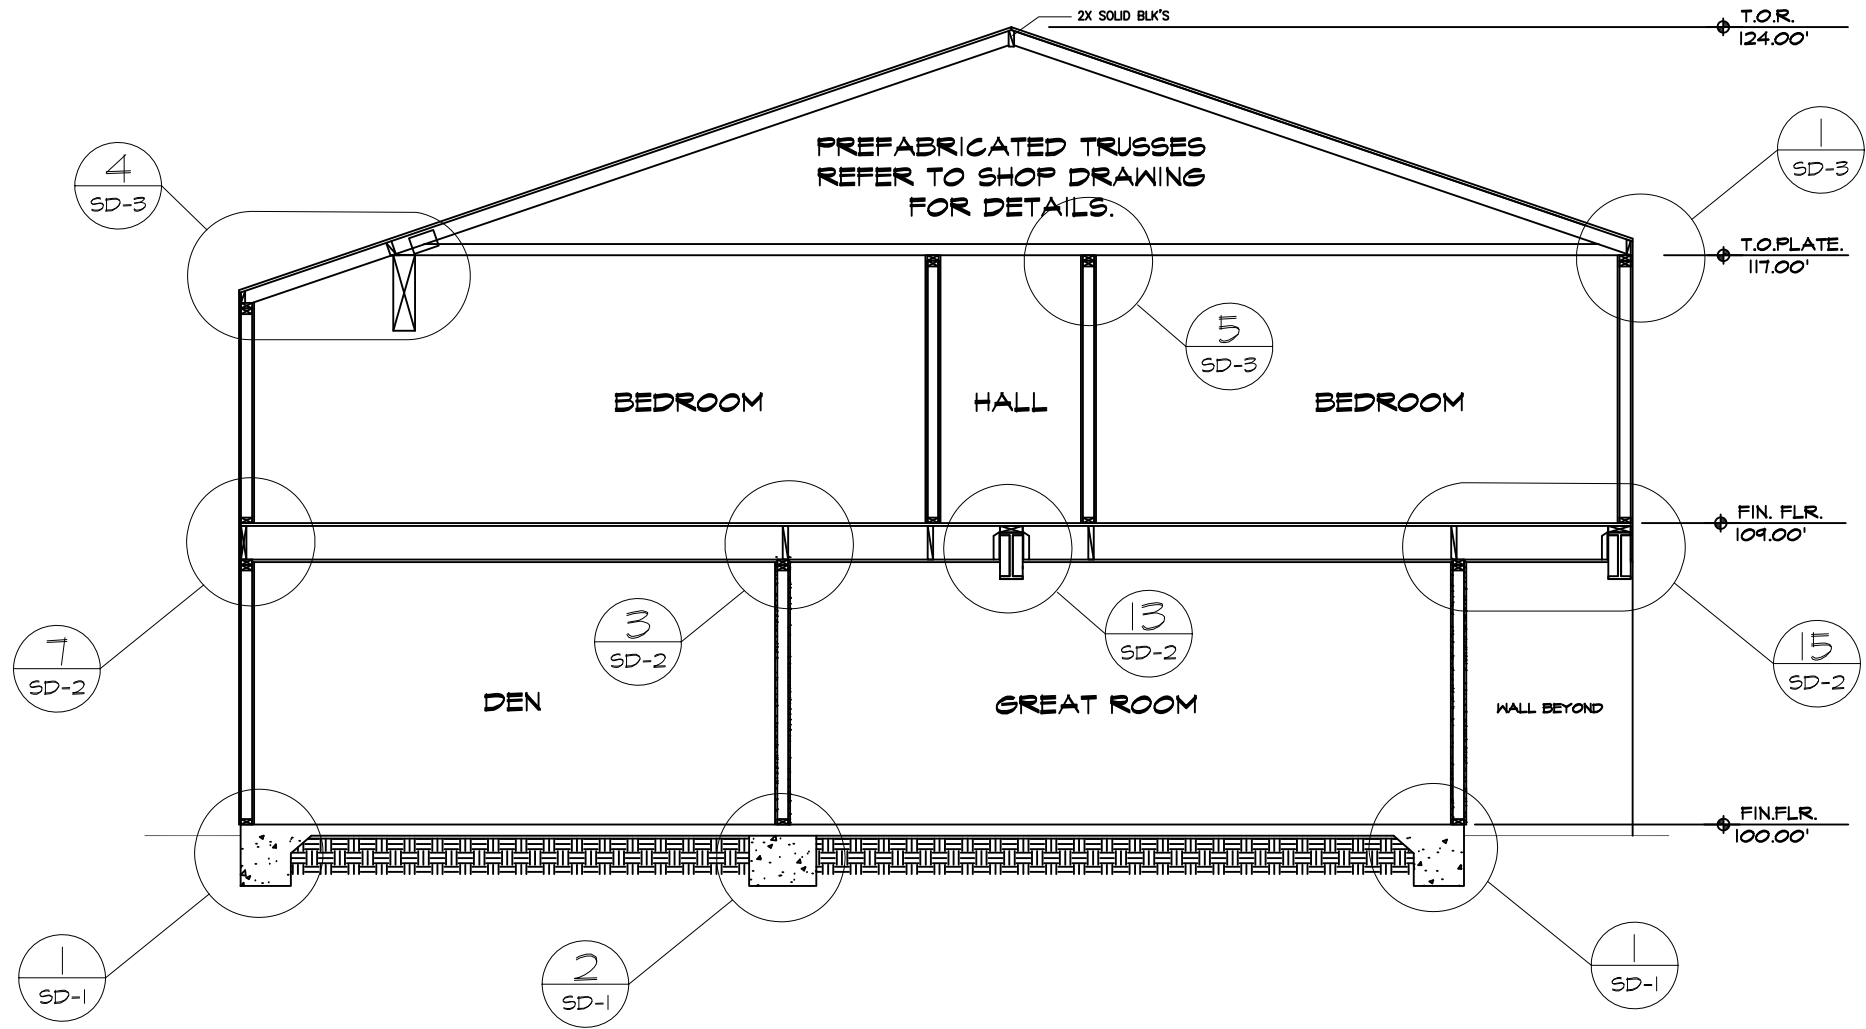


BUILDING SECTION-A

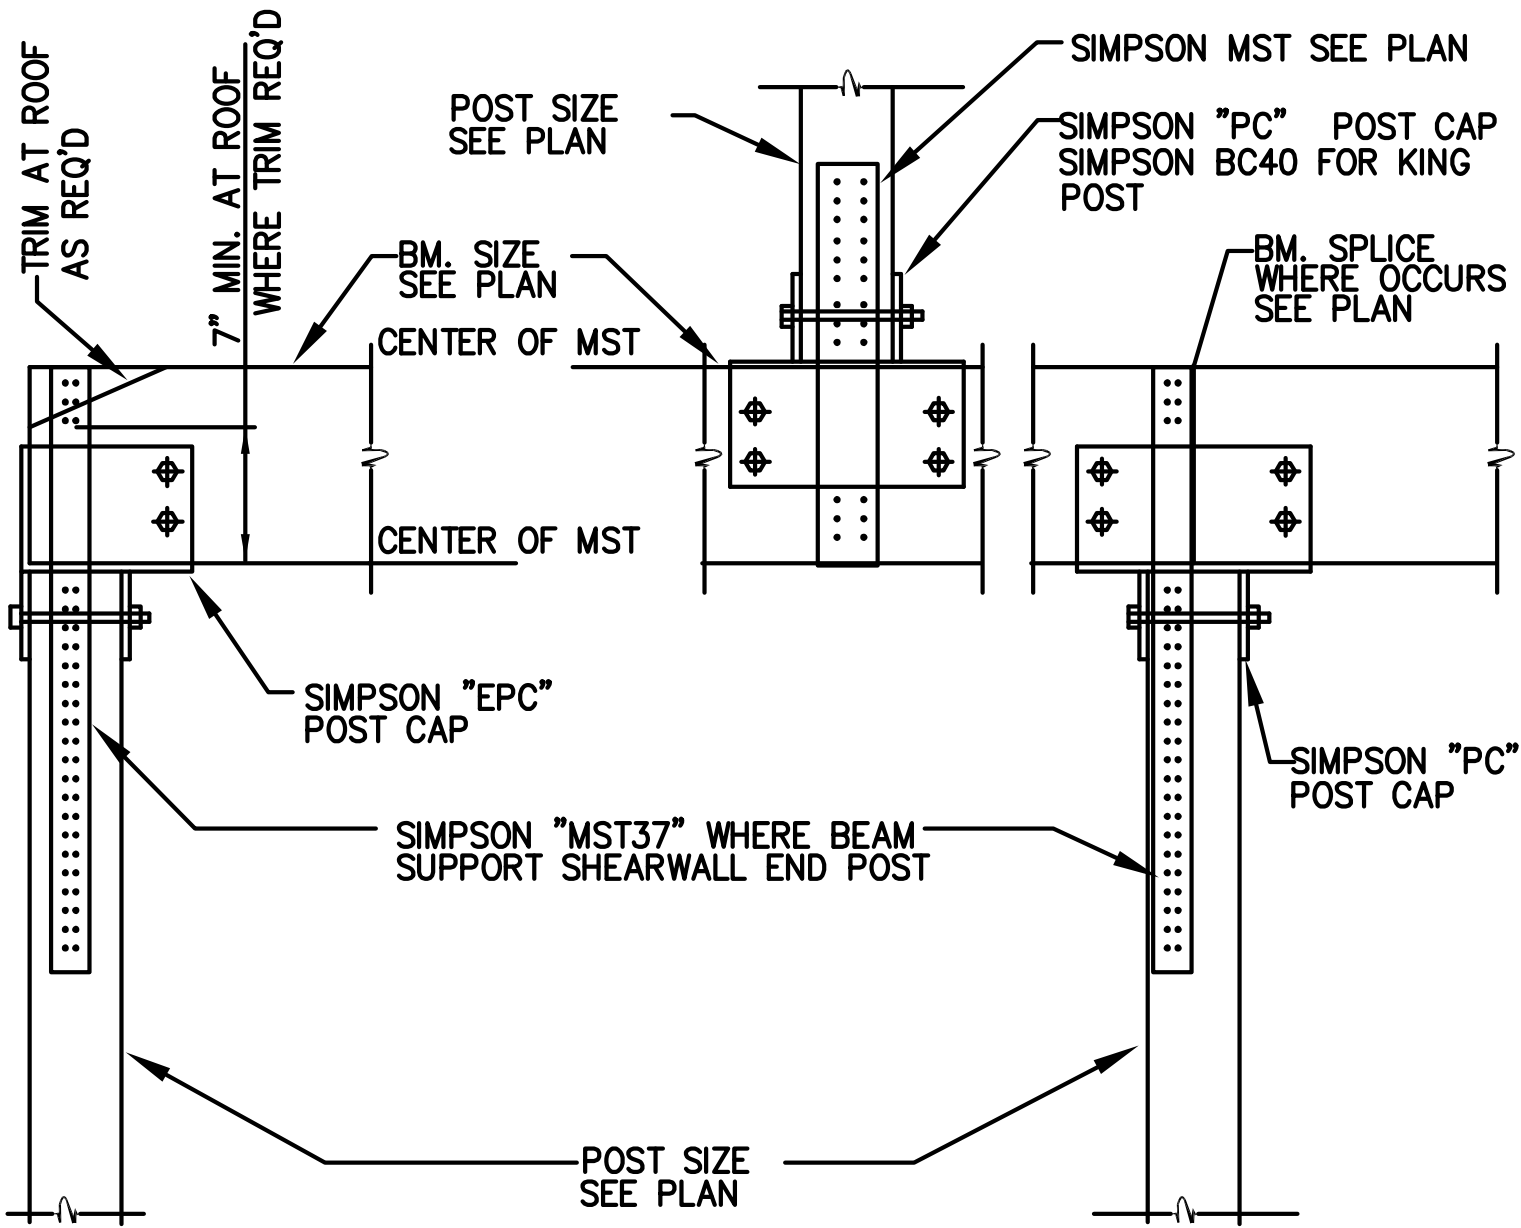


TYP. POST TO BEAM CONN.



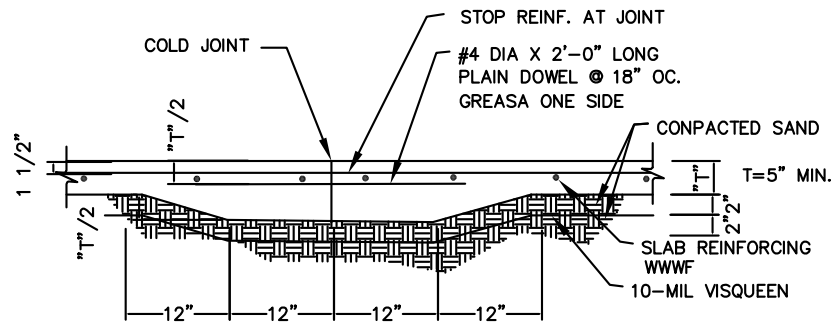

NOTE:

1. 24'-0" OC. MAX. SPACING
2. CONTRACTOR SHALL SUBMIT A LAYOUT OF JOINTS FOR APPROVAL PRIOR TO POURING SLABS

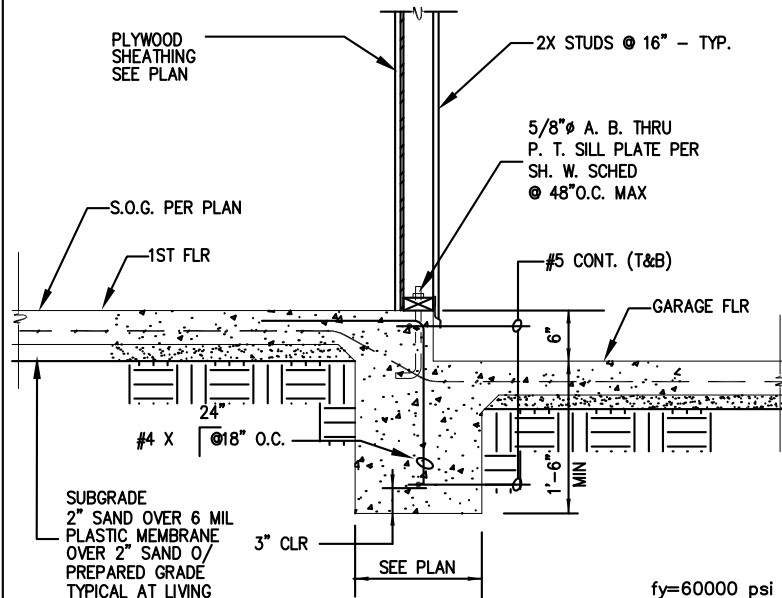


TYP. SLAB ON GRADE

7


FTG. @ GARAGE WALL

3

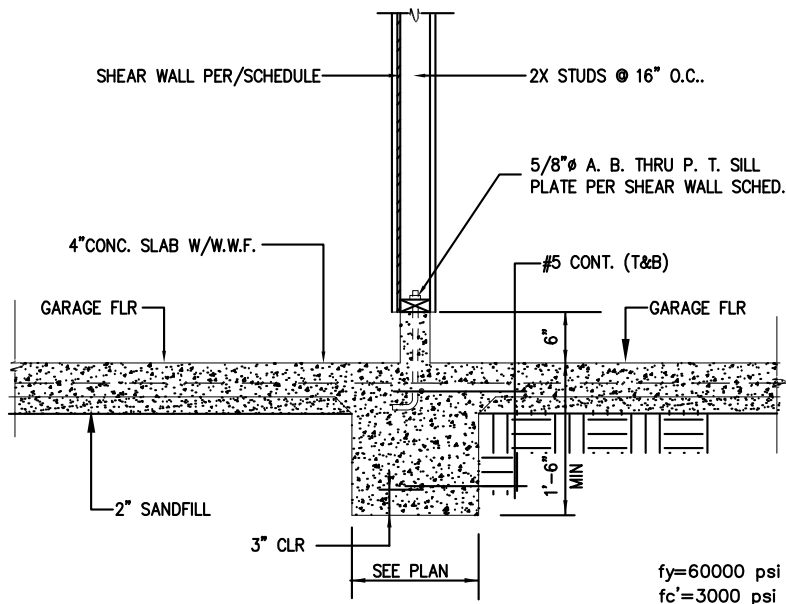

FTG. @ INTER. GARAGE WALL

8

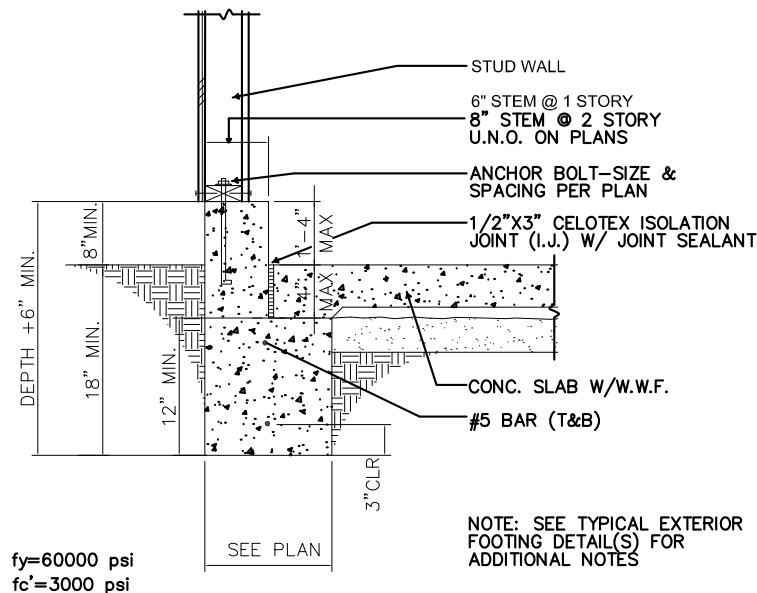

EXT. FTG @ GARAGE

4