



② STAIR 1-BASEMENT  
 3/8" = 1'-0"




① STAIR 1- LEVEL 1  
 3/8" = 1'-0"

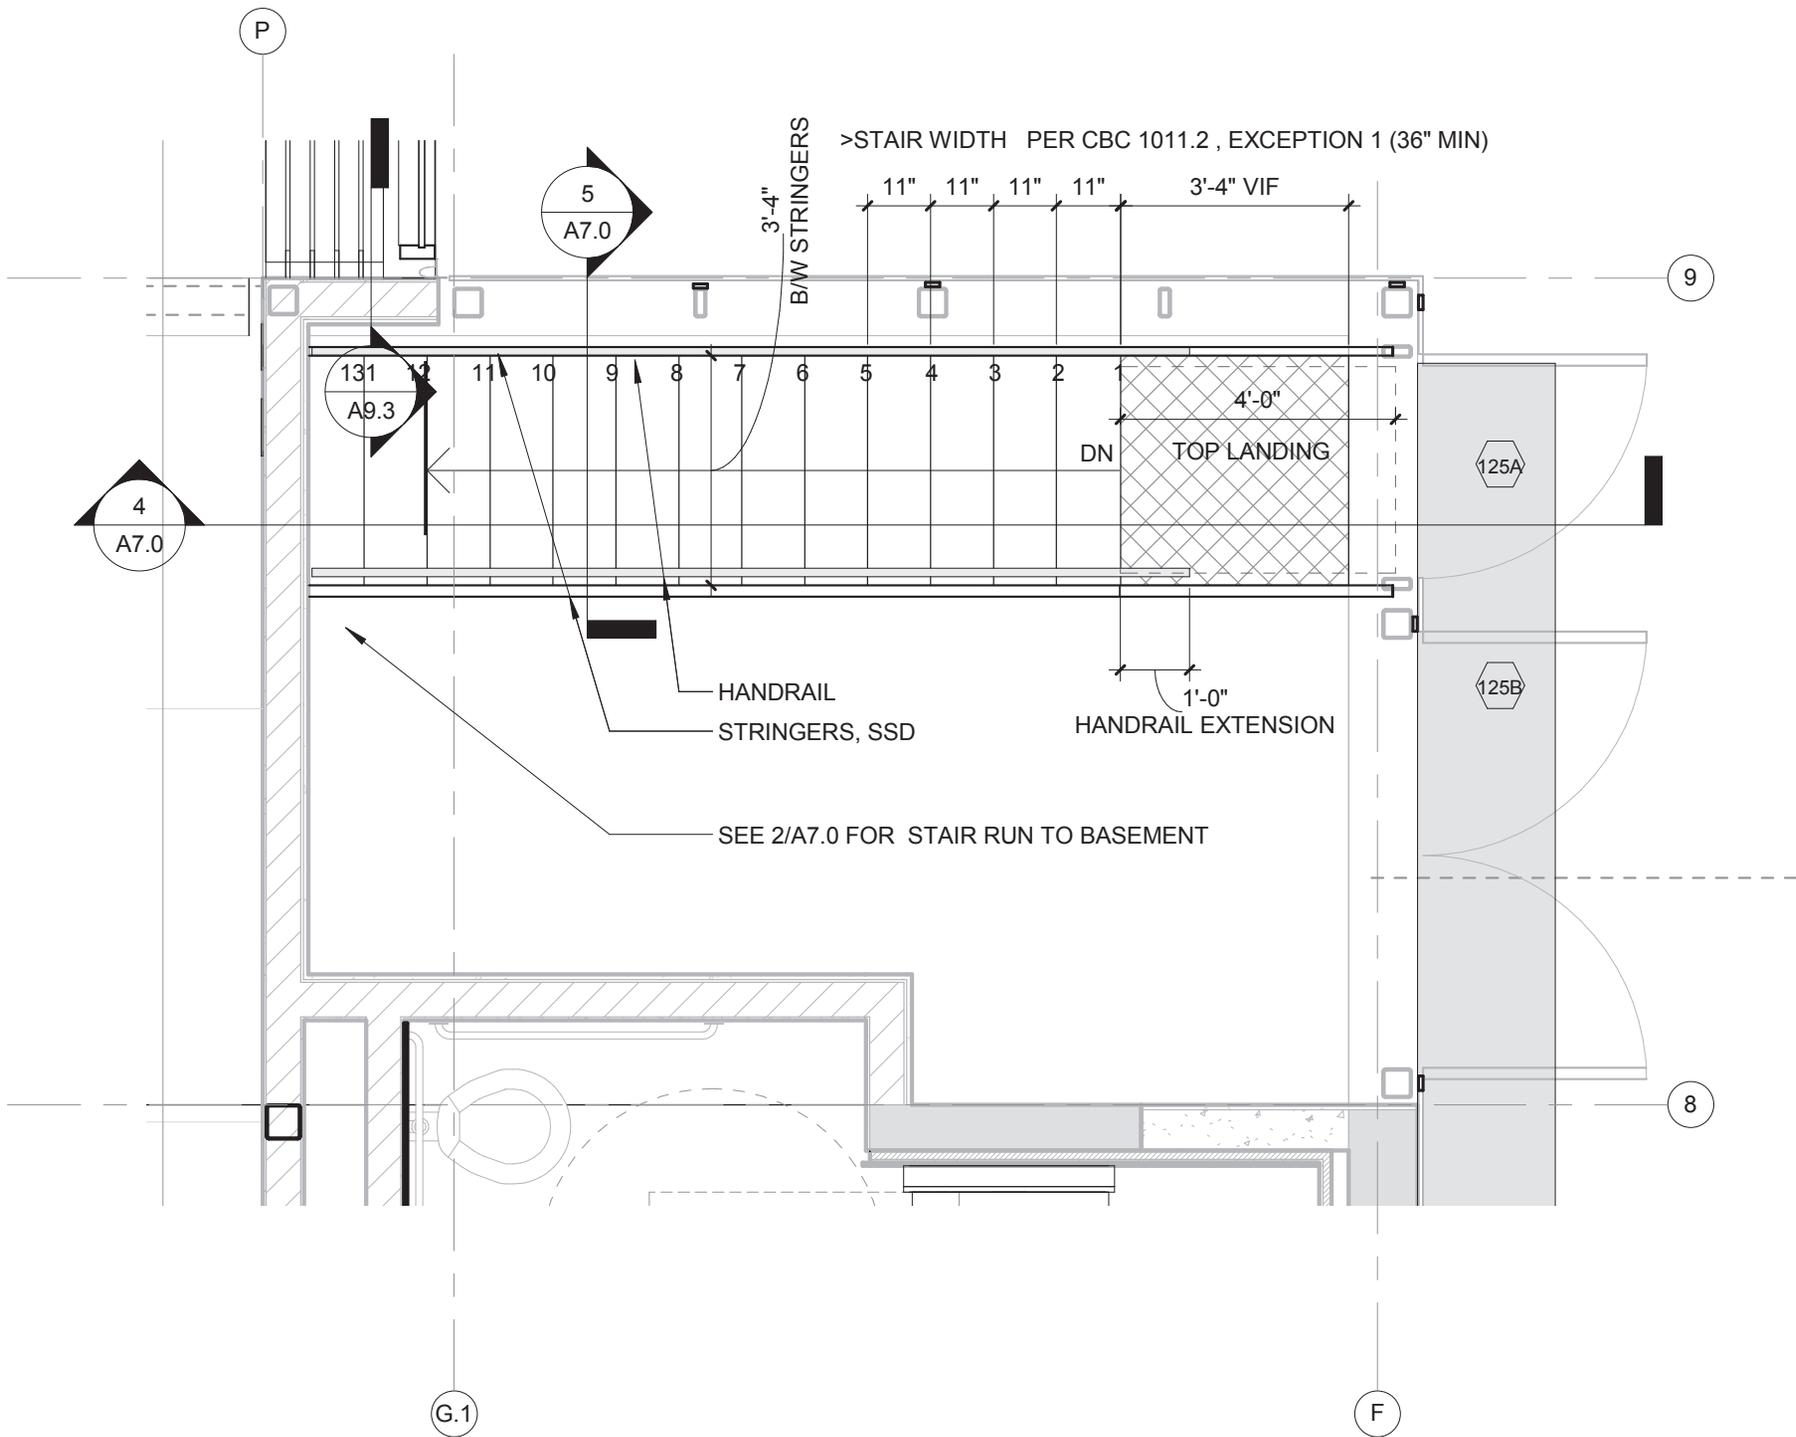


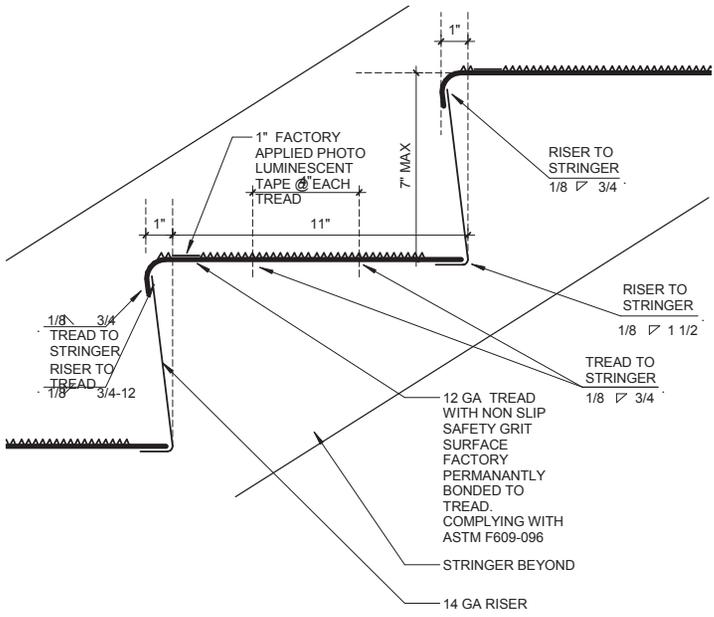


7 STAIR TREAD DETAIL  
3" = 1'-0"

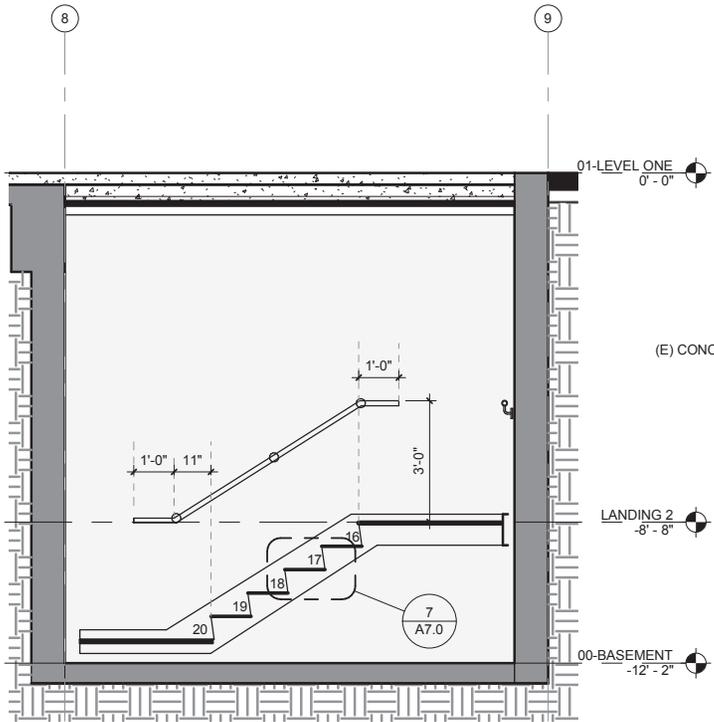

6 STAIR 1 - EW SECTION  
3/8" = 1'-0"

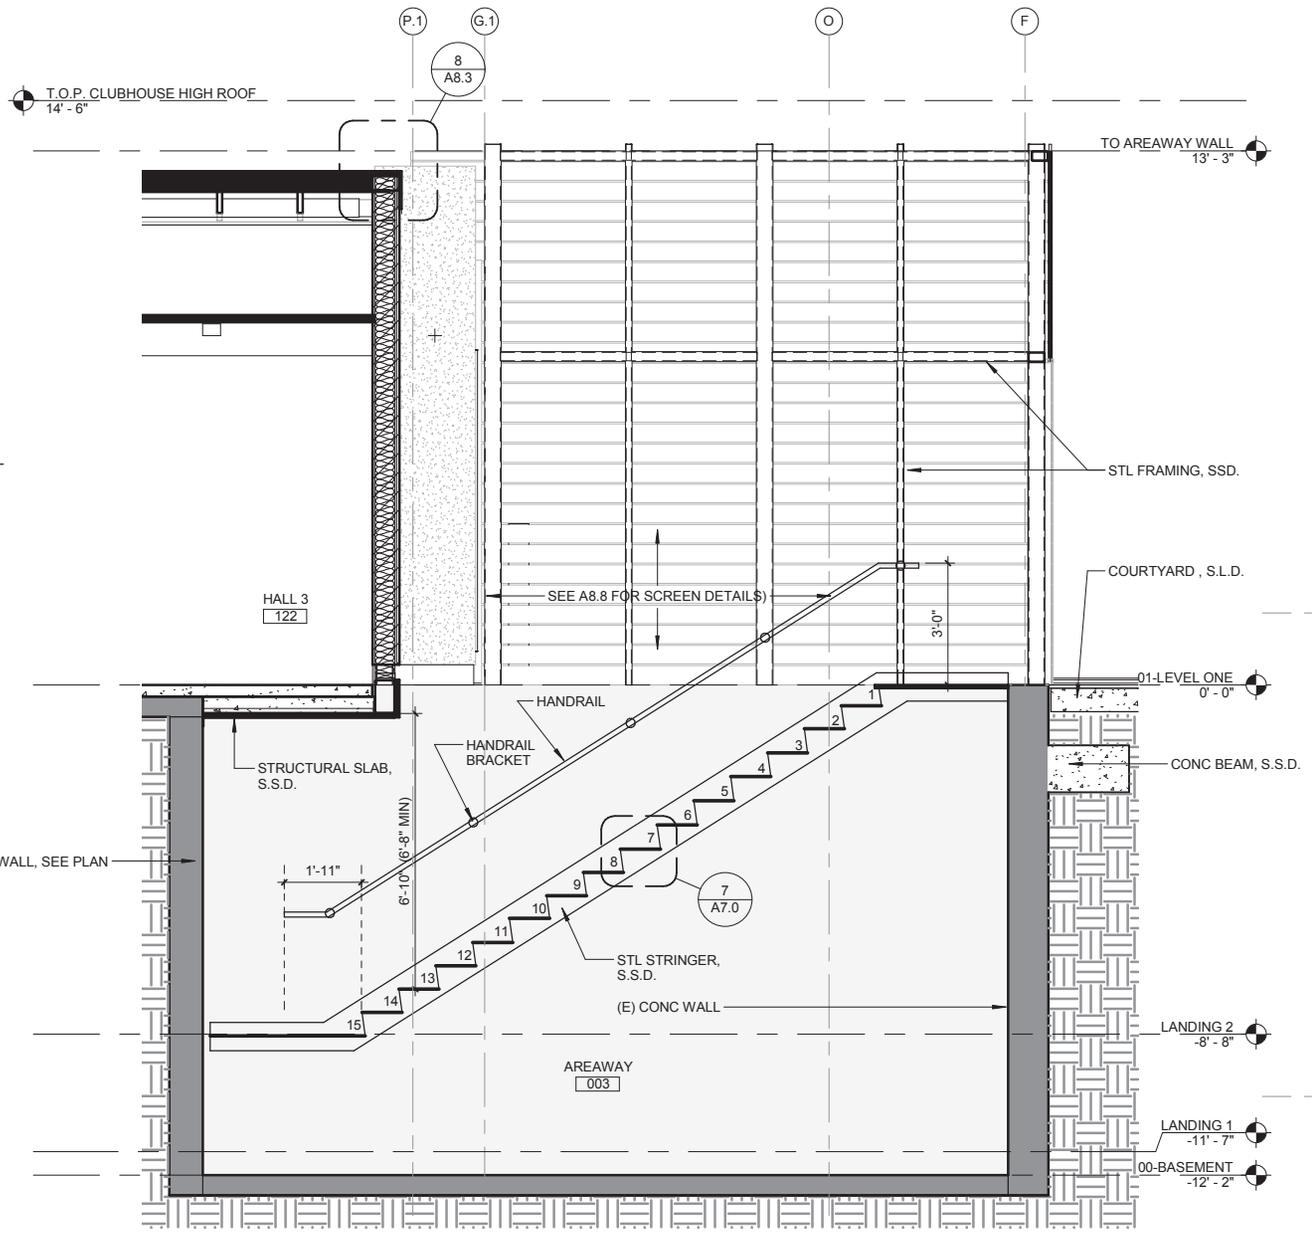

4 STAIR 1 - NS SECTION  
3/8" = 1'-0"

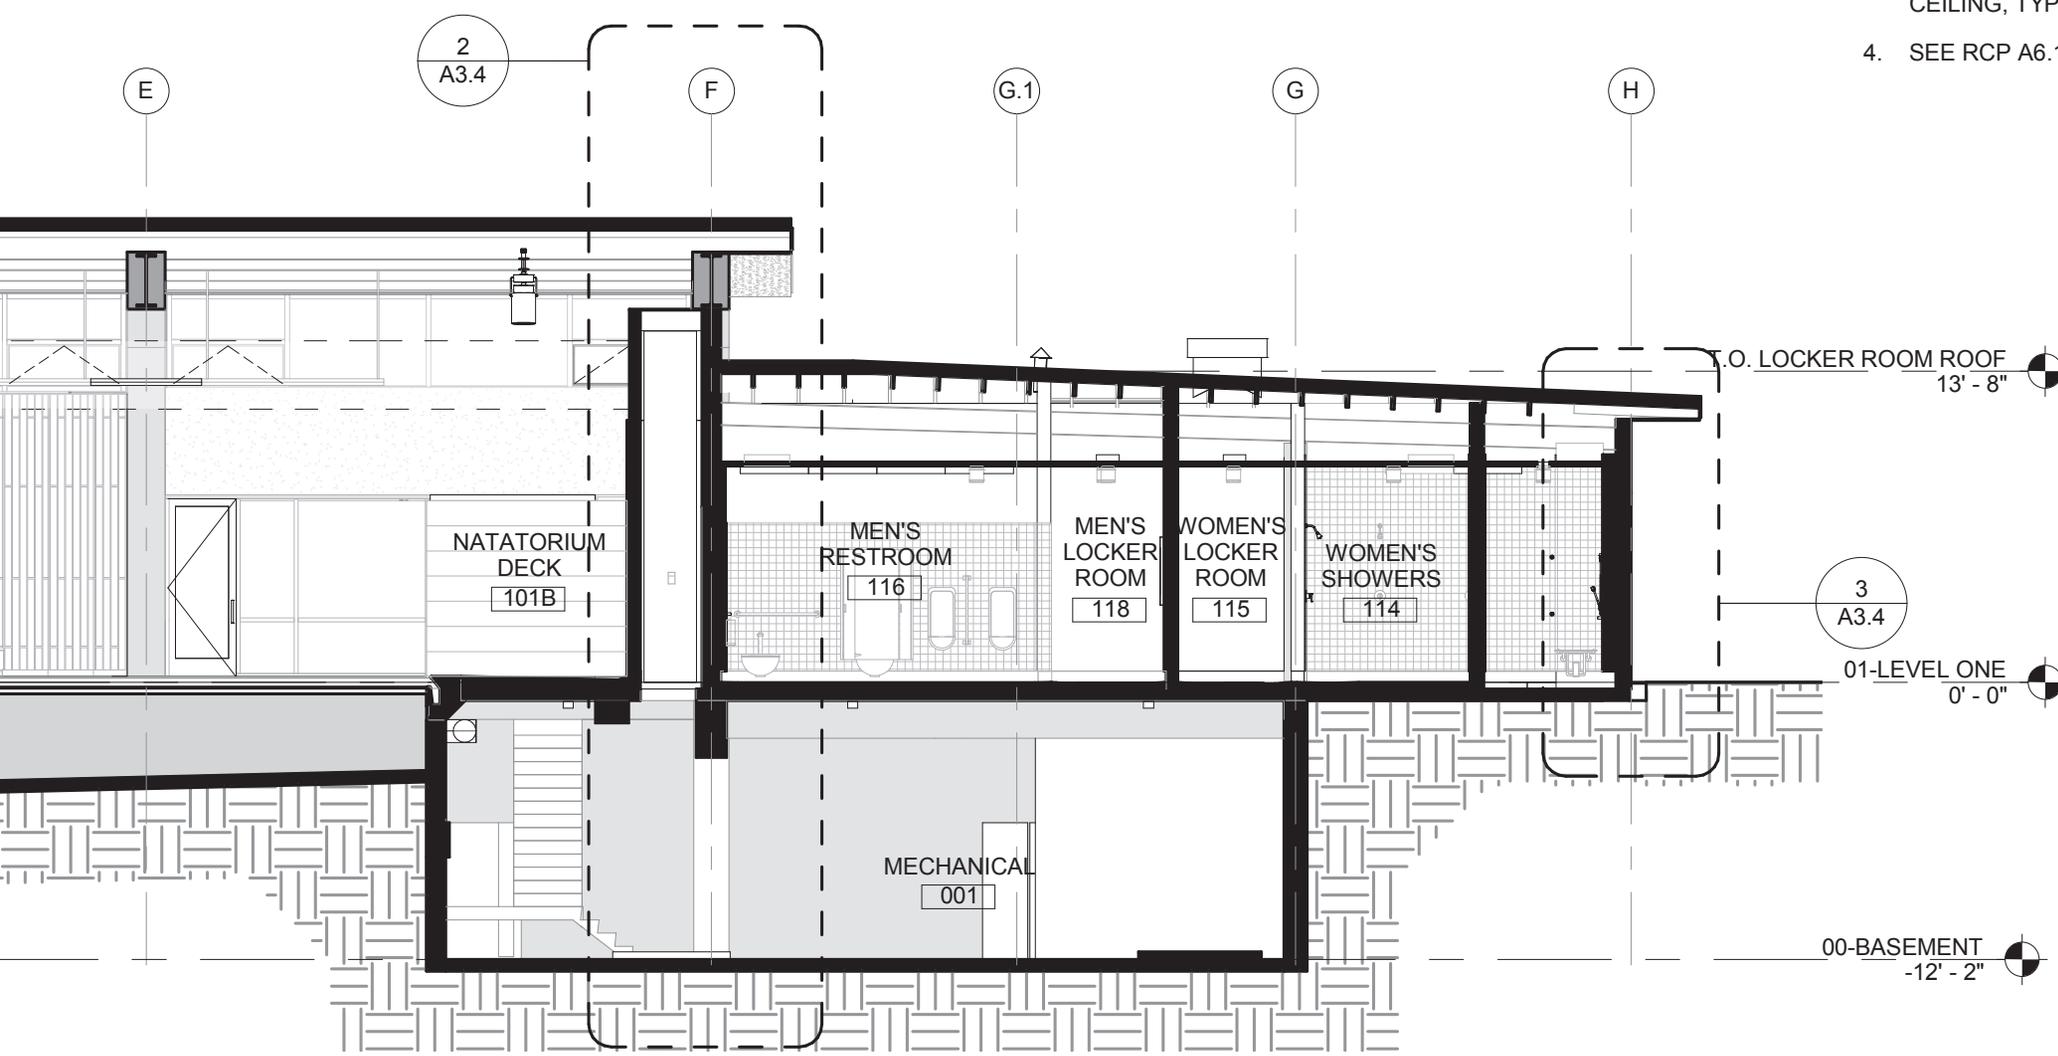

3. FURRED WALLS  
CEILING, TYP.

4. SEE RCP A6.1 & A

T.O. LOCKER ROOM ROOF  
13' - 8"

3  
A3.4

01-LEVEL ONE  
0' - 0"

00-BASEMENT  
-12' - 2"

2  
A3.4

NATATORIUM  
DECK  
101B

MEN'S  
RESTROOM  
116

MEN'S  
LOCKER  
ROOM  
118

WOMEN'S  
LOCKER  
ROOM  
115

WOMEN'S  
SHOWERS  
114

MECHANICAL  
001


E

F

G.1

G

H

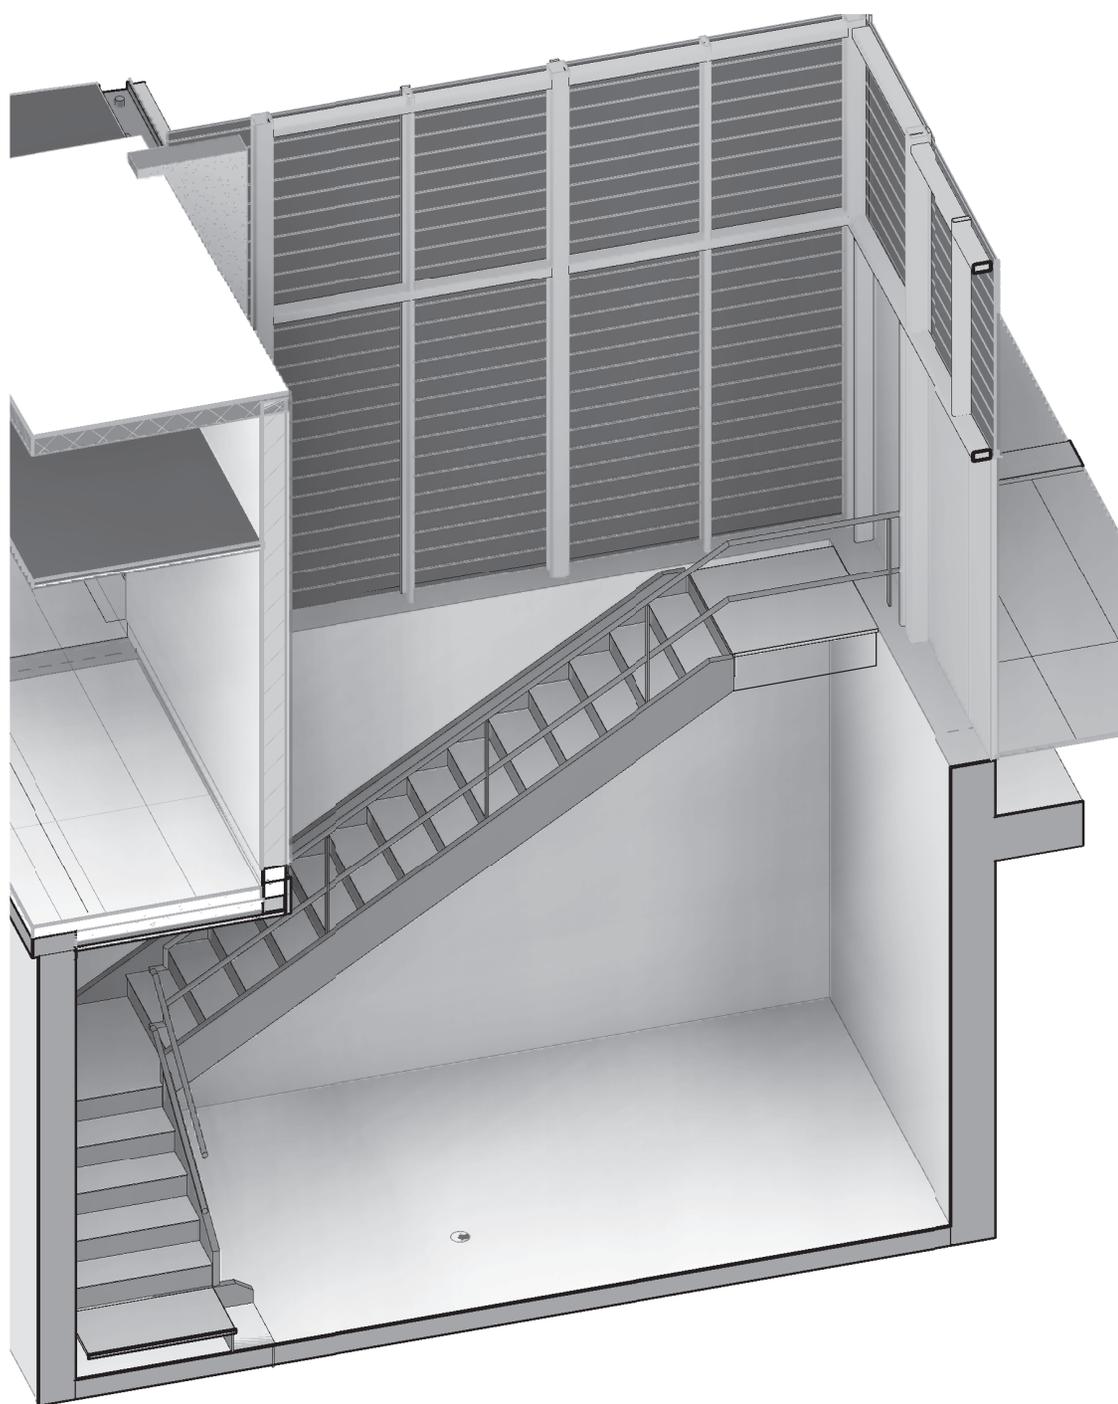

③ VIEW OF STAIR

---